

© Crown copyright and database rights 2017 Ordnance Survey 100019606
You are not permitted to copy, sub-licence, distribute or sell any of this data to third parties in any form




PROJECT
High Leigh/Westfield School
Hoddesdon

DRAWING TITLE
Location Plan

DRAWN	Jo-Ann Burke
CHECKED	
DATE	09/11/2017
SCALE	1:5000@A3
PLAN NO.	EM 14877
REVISION	

OS GRID:TL3609SE 09/11/2017

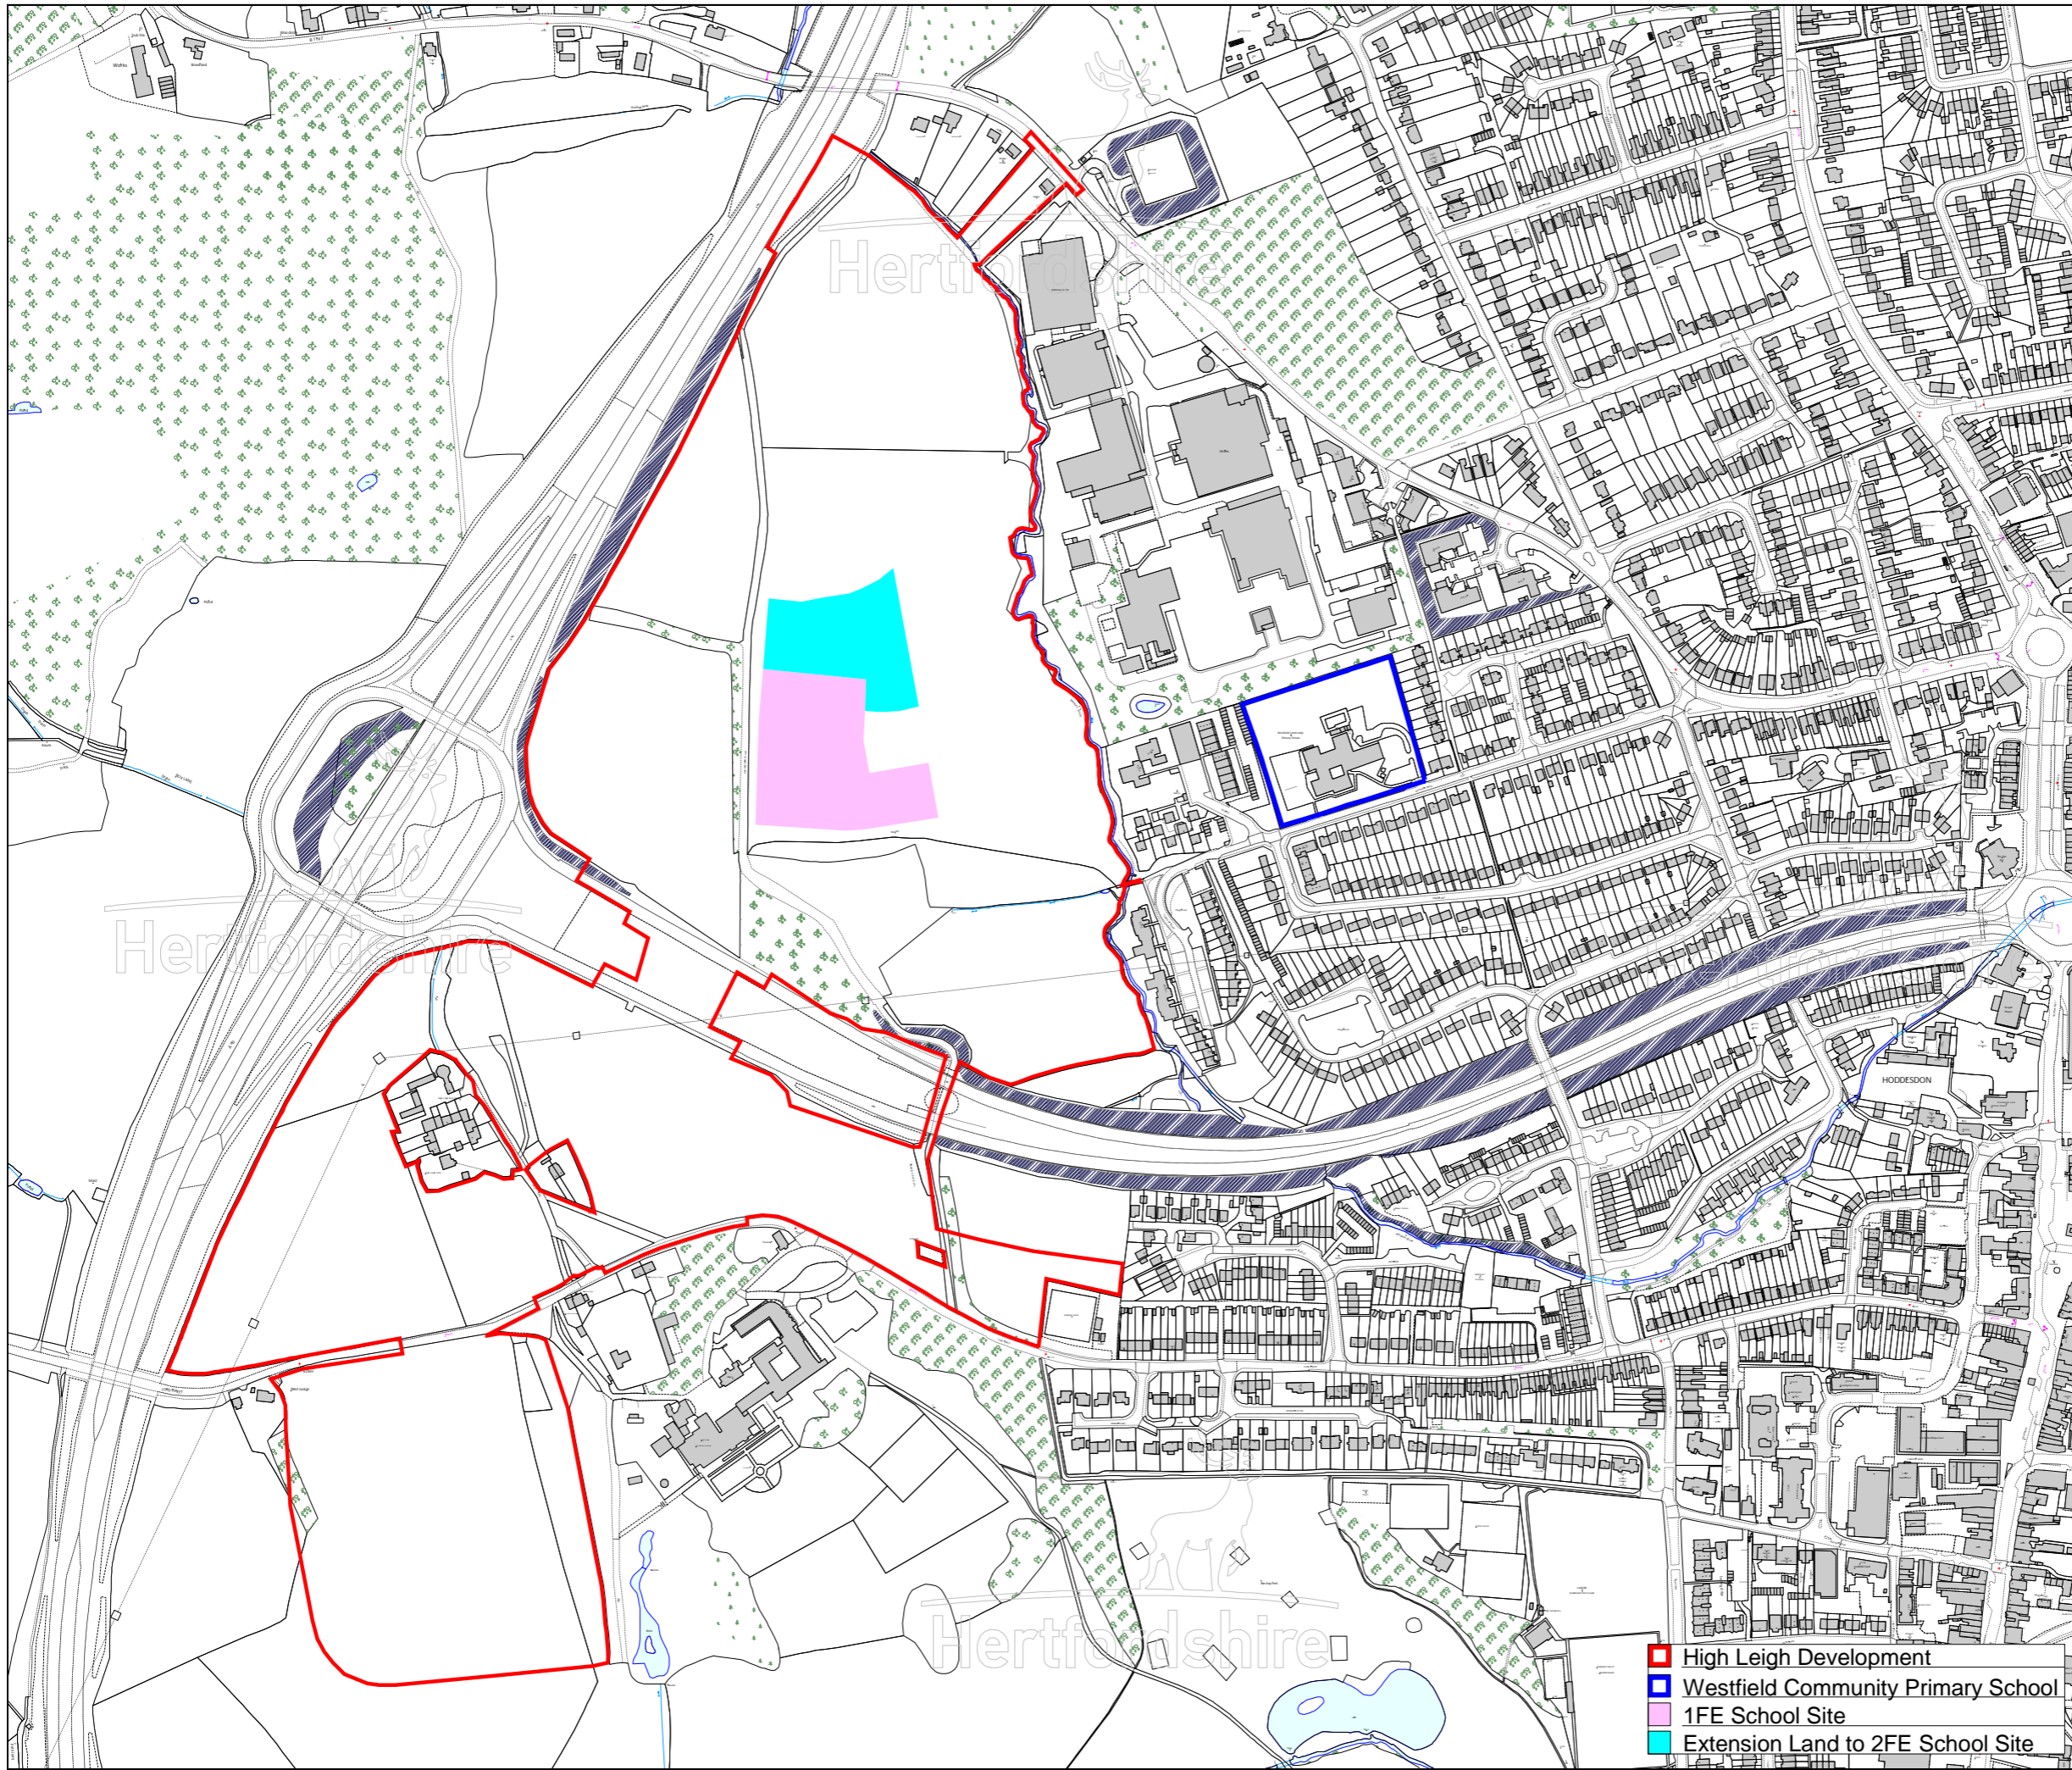

- High Leigh Development
- Westfield Community Primary School
- 1FE School Site
- Extension Land to 2FE School Site