


# APPENDIX 1

© Crown copyright and database rights 2015 Ordnance Survey 100019606  
 You are not permitted to copy, sub-licence, distribute or sell any of this data to third parties in any form

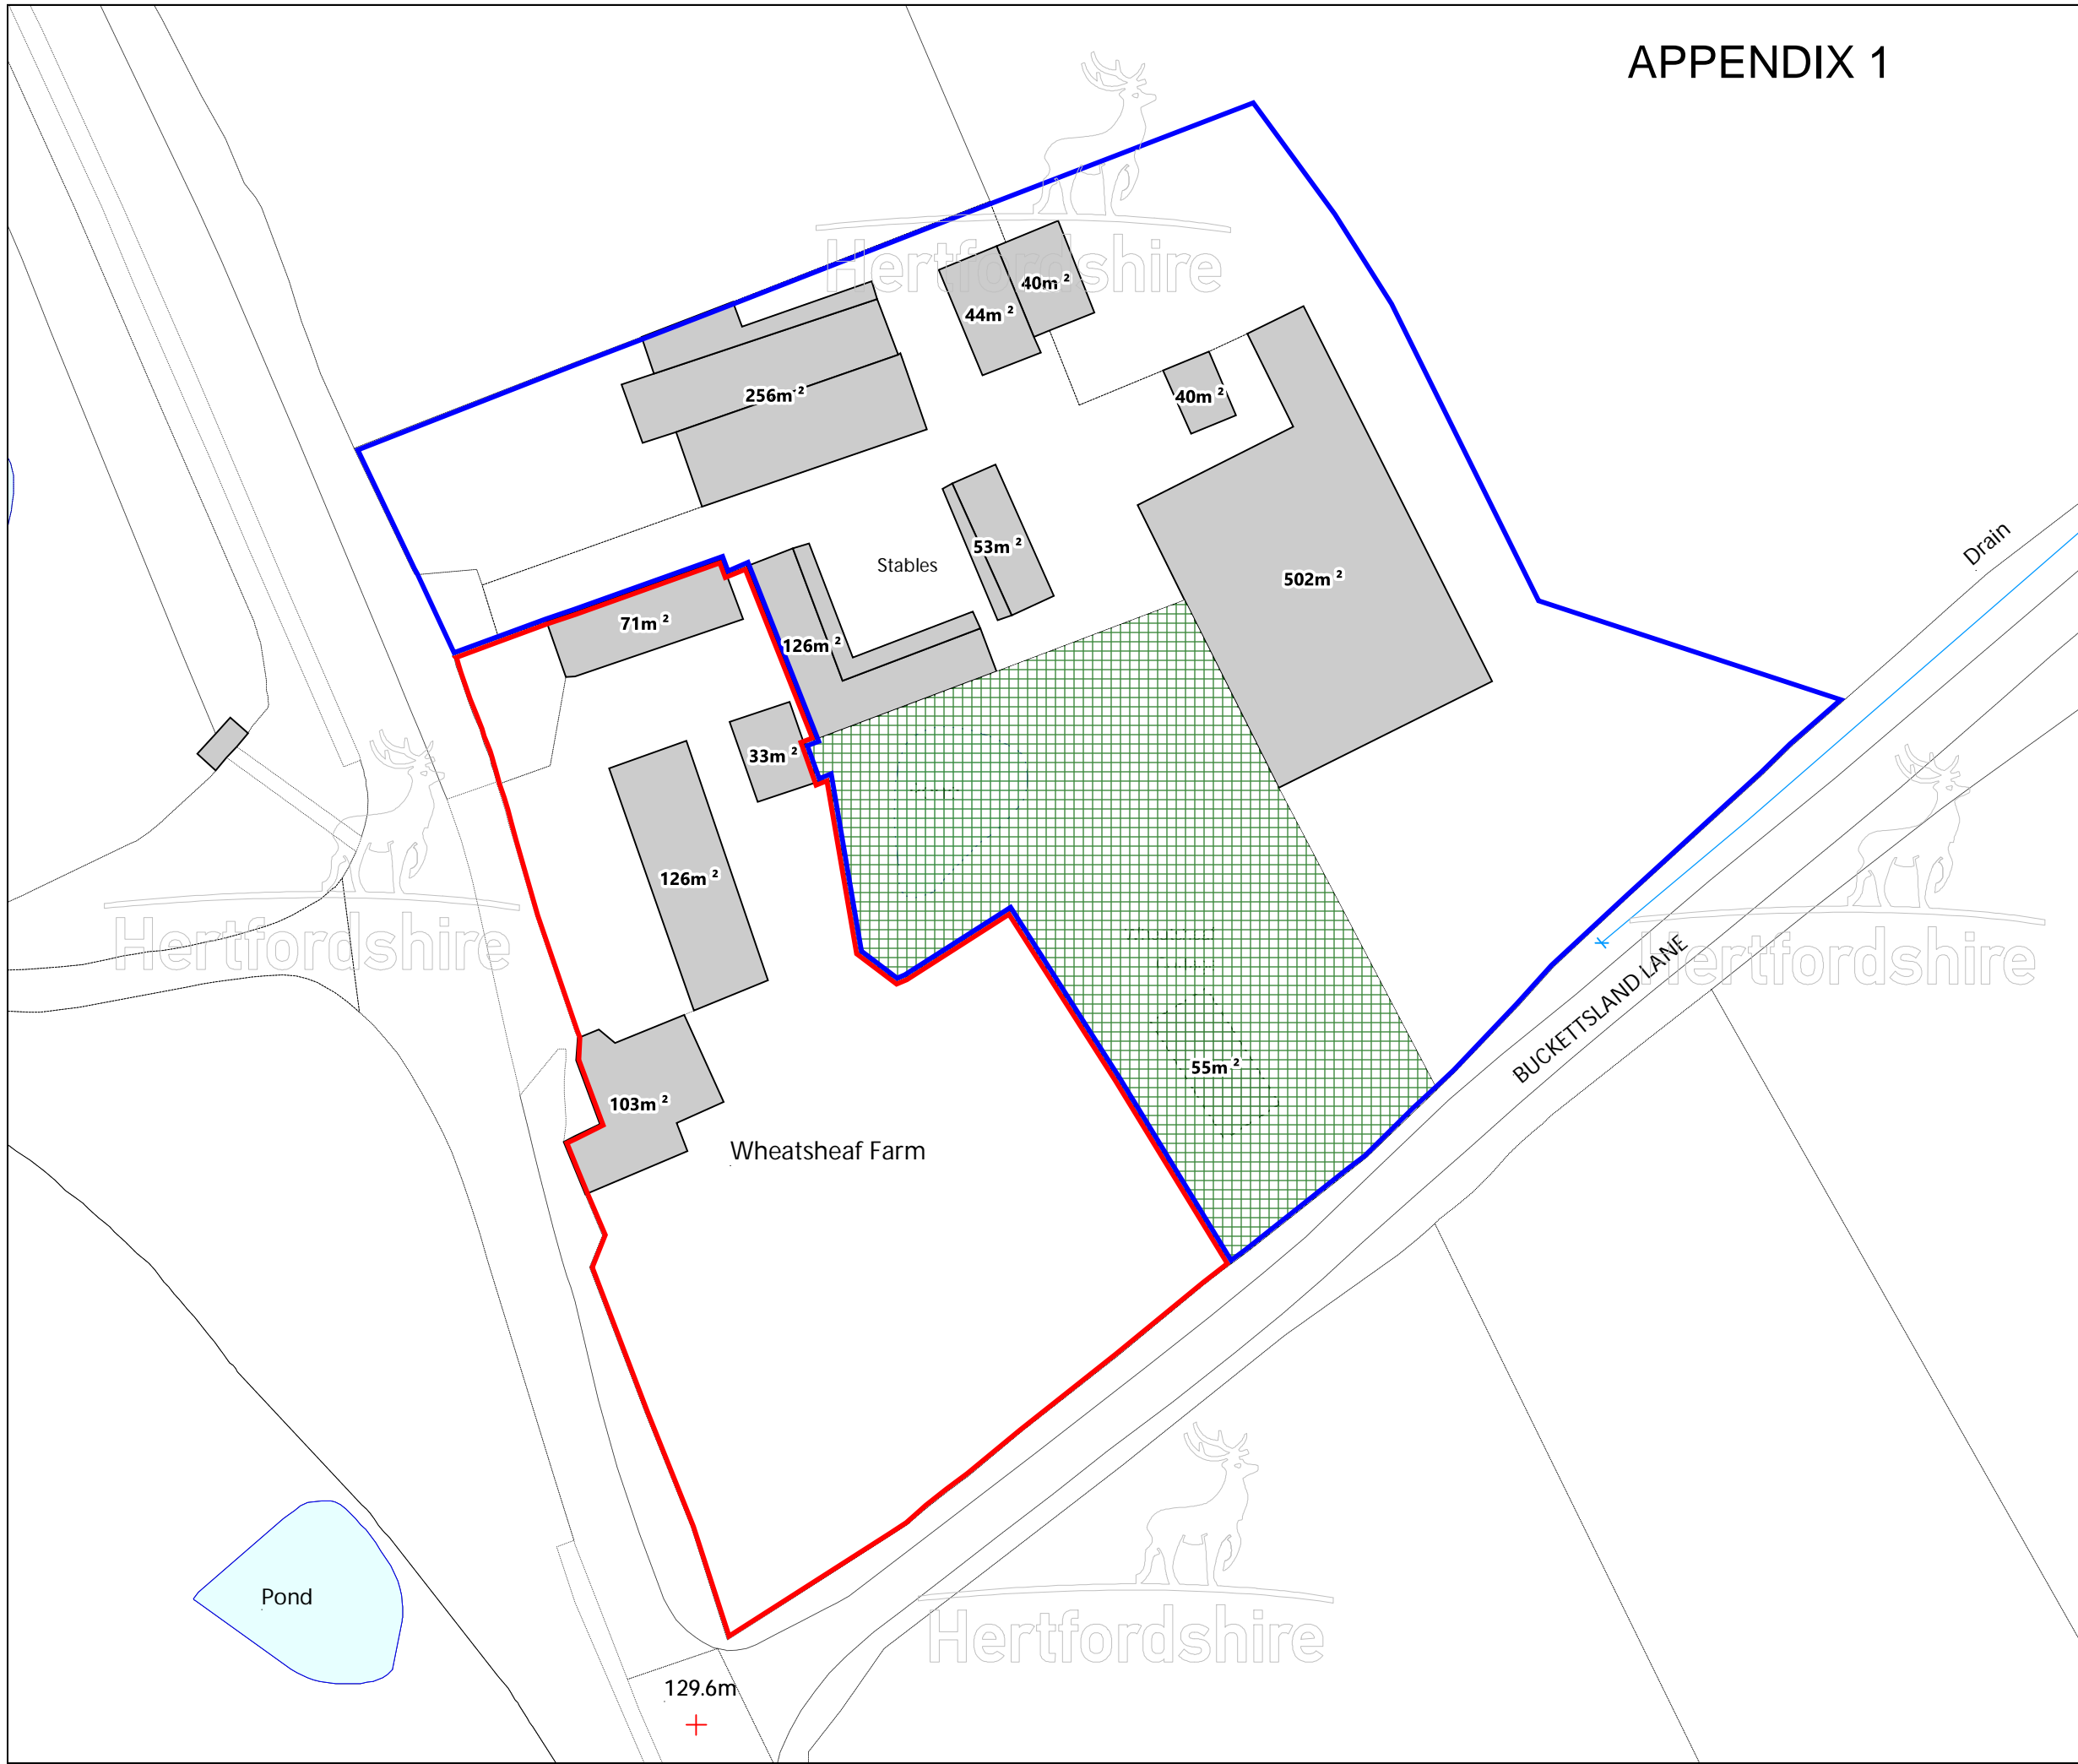

PROJECT  
 Wheatsheaf Farm  
 Well End Road  
 Borehamwood

DRAWING TITLE  
 Site Location Plan

DRAWN Jo-Ann Burke

CHECKED

DATE 04/08/2015

SCALE 1:500@A3

PLAN NO. EM 14446 REVISION

GRID REF: TQ2098 04/08/2015