


© Crown copyright and database rights 2018 Ordnance Survey 100019606  
 You are not permitted to copy, sub-licence, distribute or sell any of this data to third parties in any form

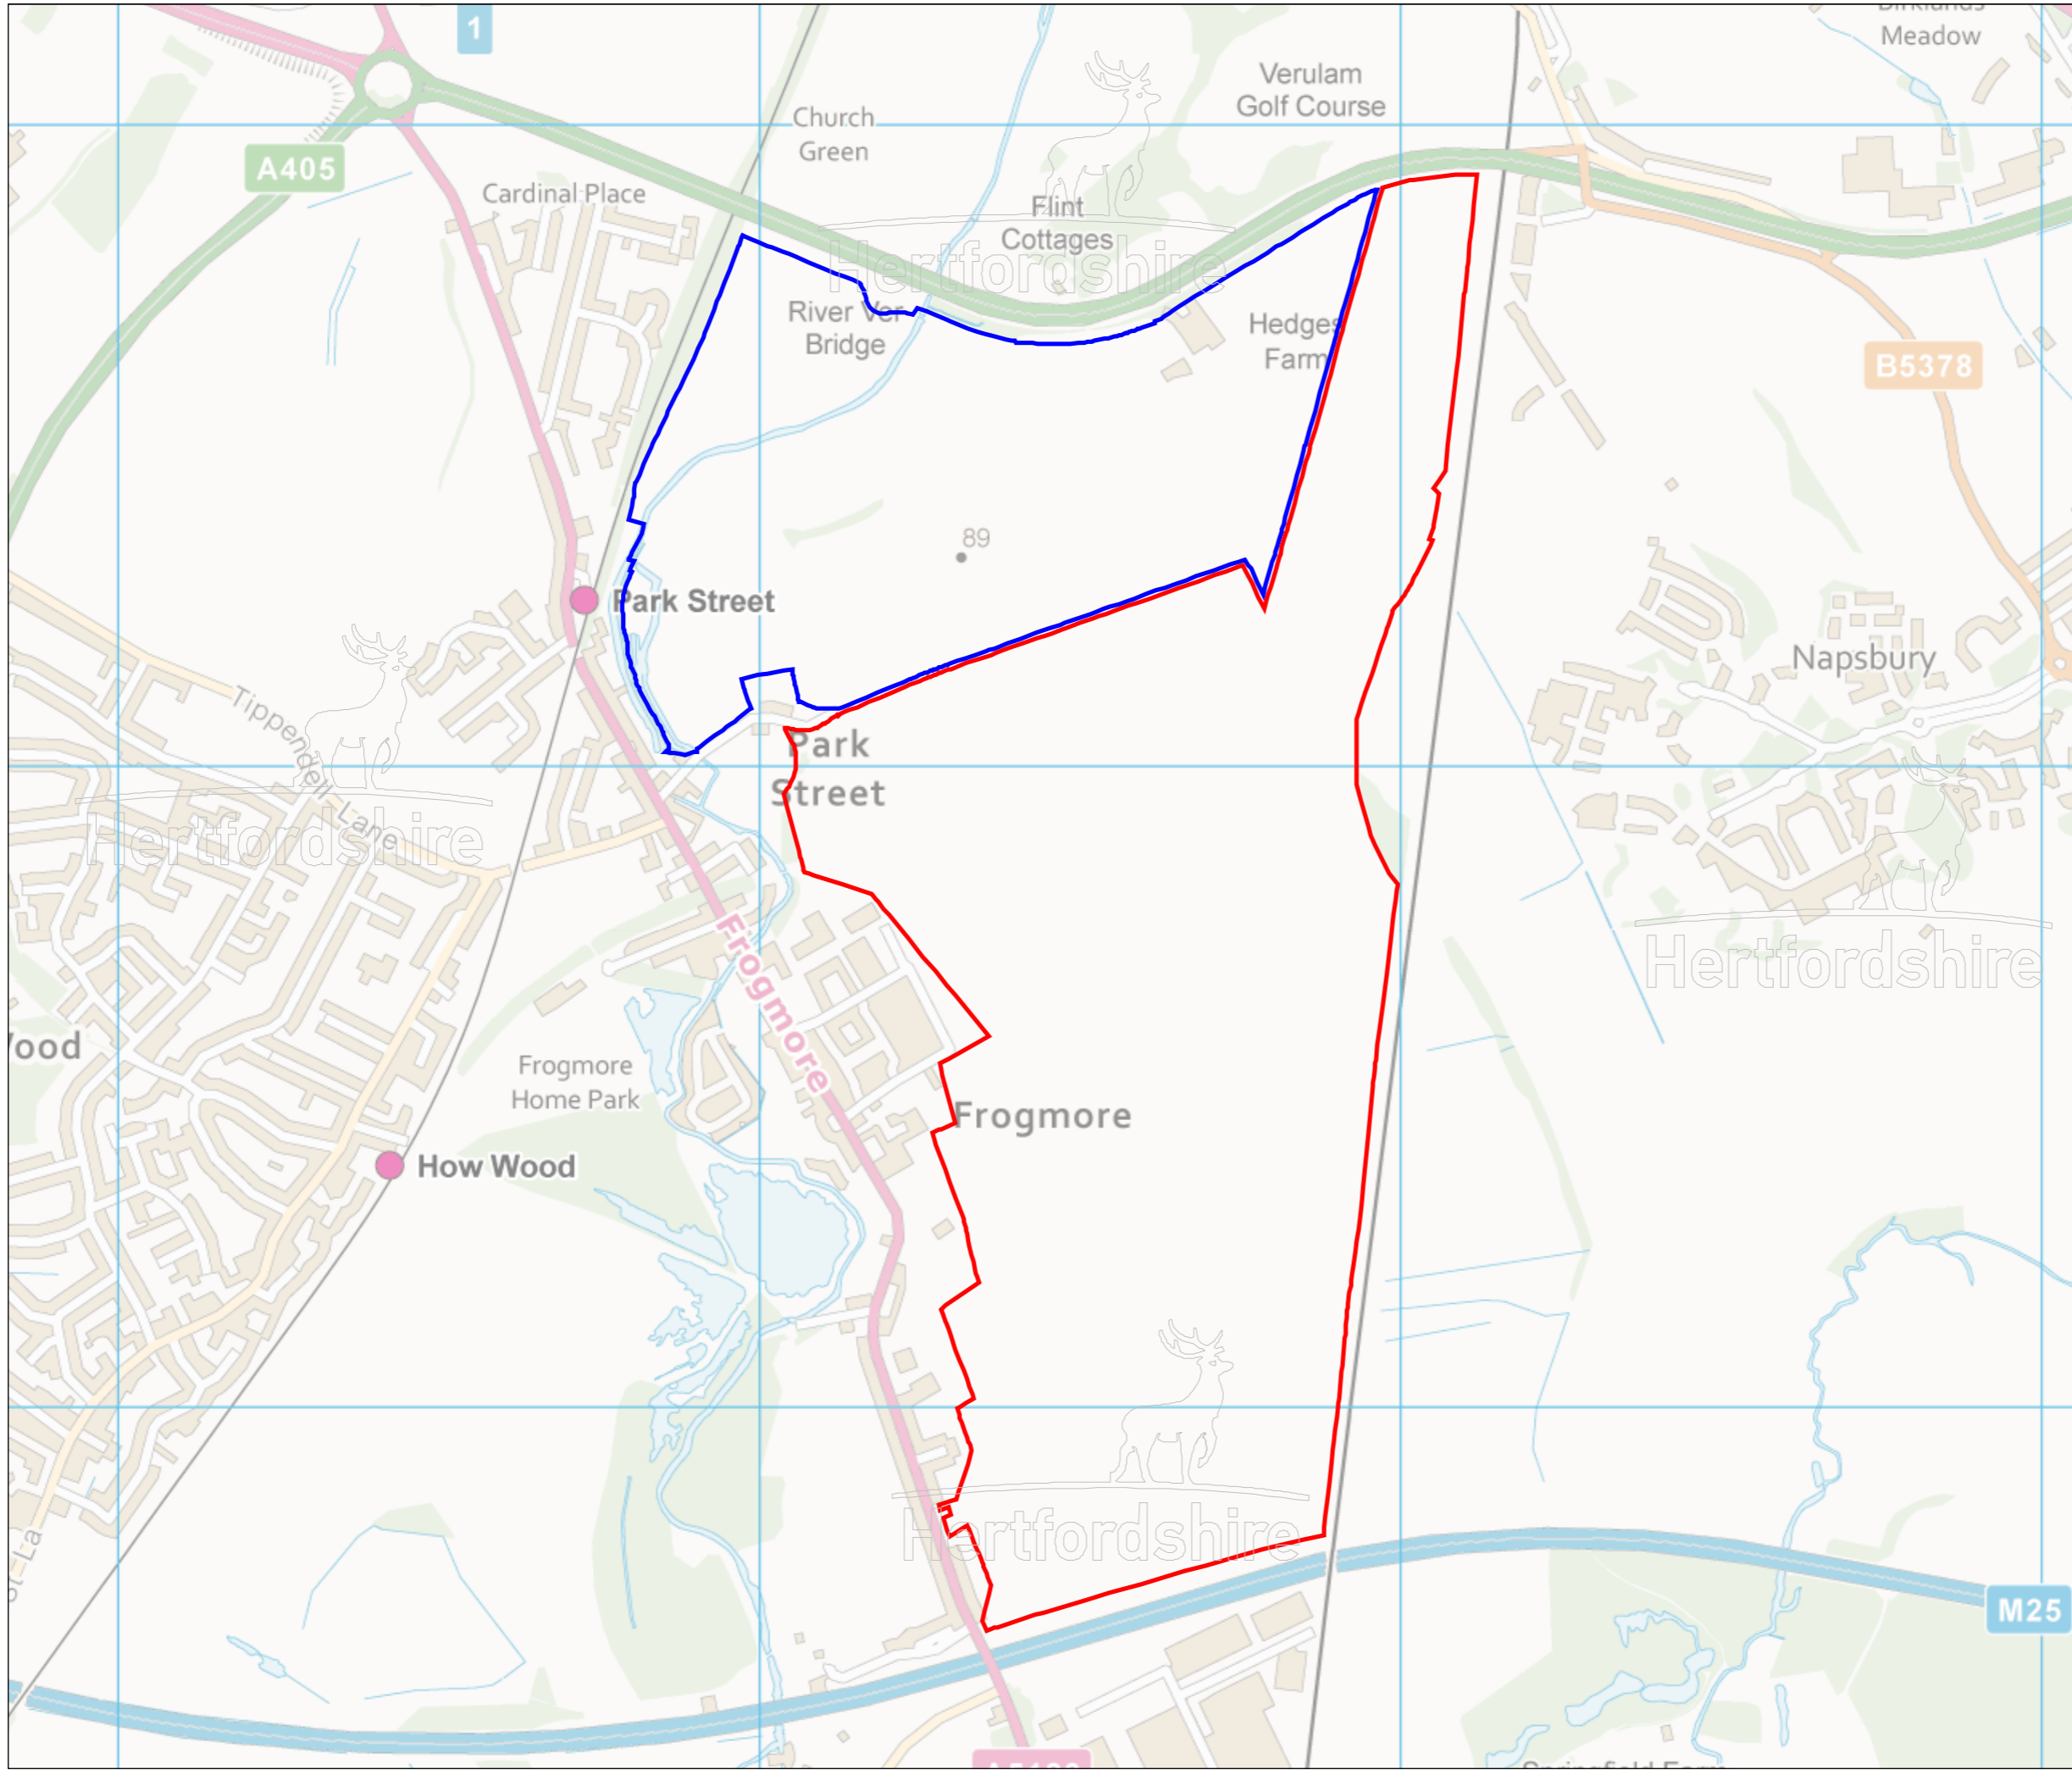

- Hertfordshire CC
- Gorehambury Estate



Resources  
 Hertfordshire County Council  
 County Hall  
 Hertford SG13 8DQ

PROJECT  
 Former Radlett Airfield

DRAWING TITLE  
 Location Plan

DRAWN	J. Nunn
CHECKED	
DATE	26/01/2018
SCALE	1:10000 @ A3
PLAN NO.	HP 2959
	REVISION