


Appendix I  
Site Plan\_ OS Extract

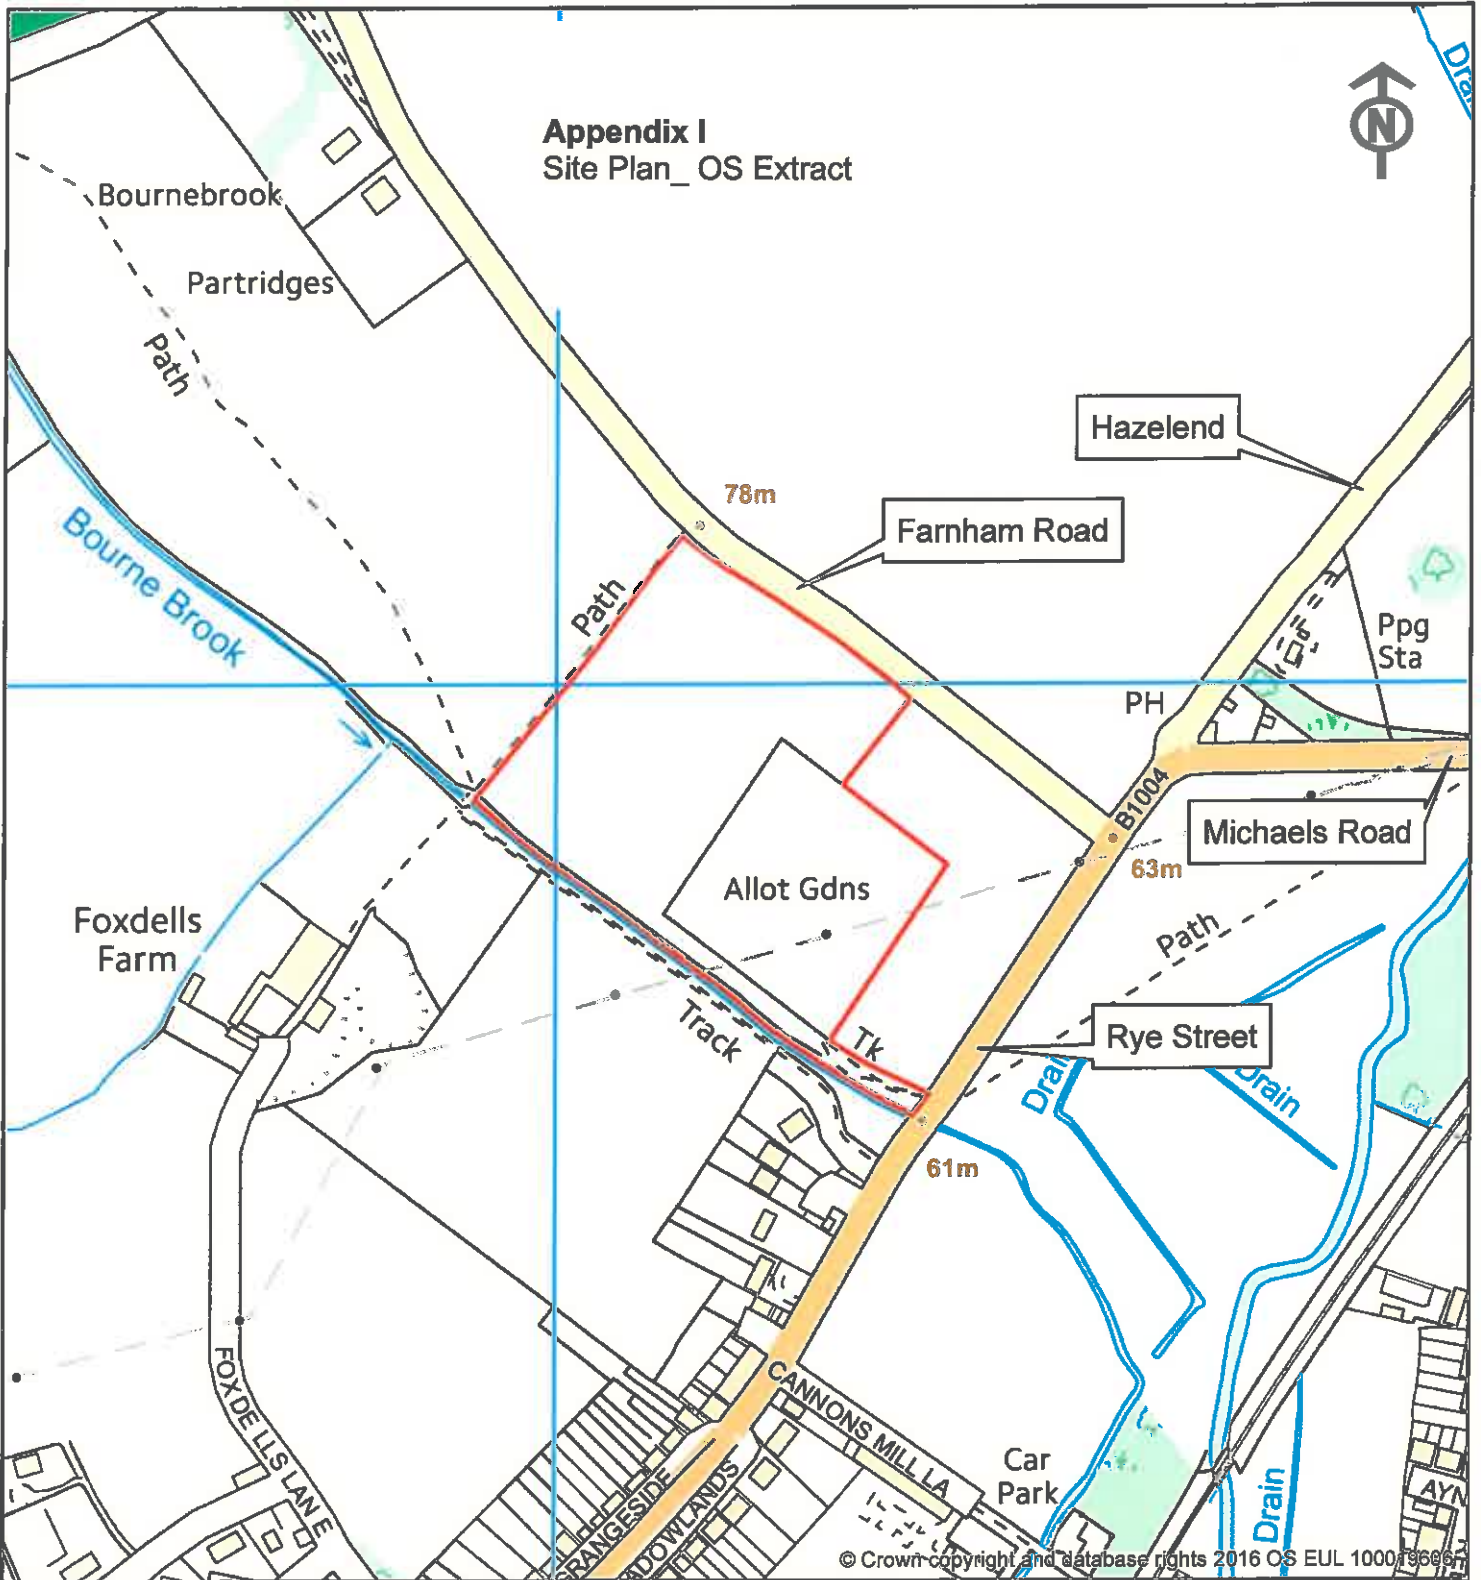

© Crown copyright and database rights 2016 OS EUL 100019606

**DEVELOPMENT CONTROL COMMITTEE**

Date: Thursday 20th July 2017



Proposed construction of a new building to provide a 3 form entry (3FE) primary educational facility for reception, Key Stage 1, Key Stage 2 and nursery provision, car parking and associated development at Land southwest of Farnham Road and north of Rye Street, Bishops Stortford



© Crown copyright and database rights 2017 Ordnance Survey EUL 100019606

You are permitted to use this data solely to enable you to respond to, or interact with, the organisation that provided you with the data.

You are not permitted to copy, sub-licence, distribute or sell any of this data to third parties in any form. Use of this data is subject to [terms and conditions](#)