


© Crown copyright and database rights 2018 Ordnance Survey 100019606  
 You are not permitted to copy, sub-licence, distribute or sell any of this data to third parties in any form

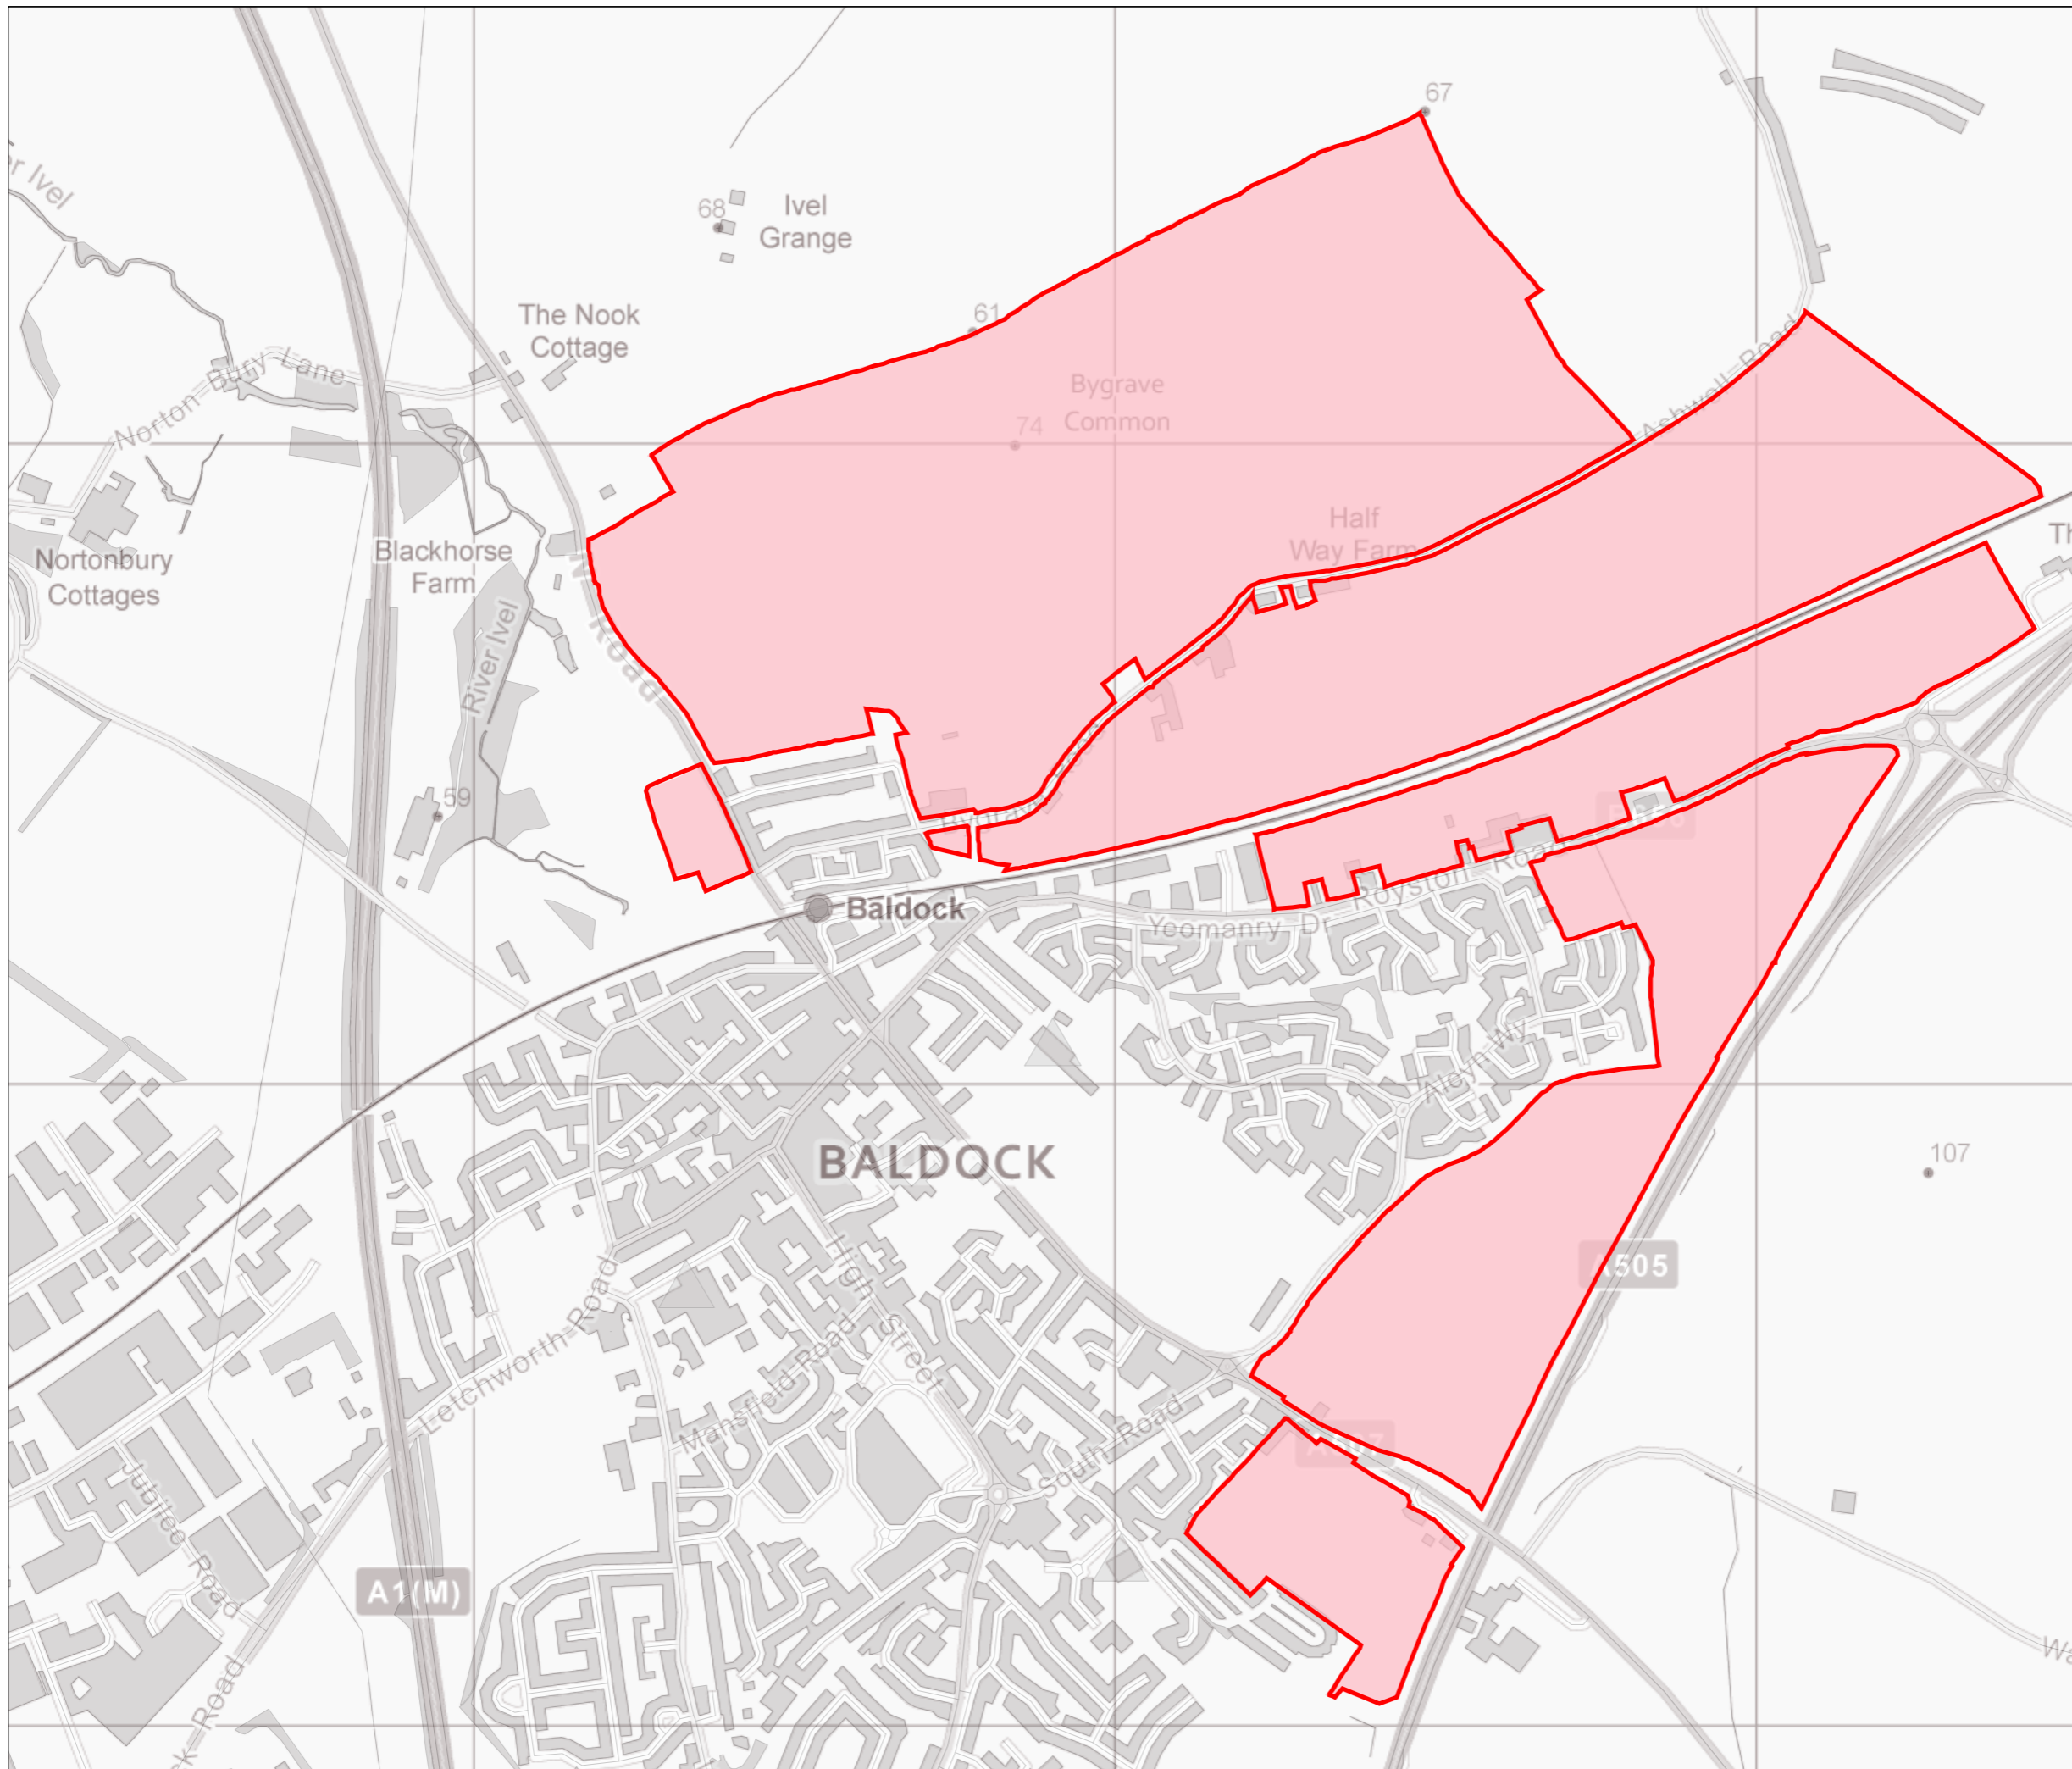

Resources  
 Hertfordshire County Council  
 County Hall  
 Hertford SG13 8DQ

PROJECT	
Baldock Rural Estate Outline	
DRAWING TITLE	
DRAWN	M Flunder
CHECKED	
DATE	18/01/2018
SCALE	1:10000 @ A3
PLAN NO.	REVISION
RE 2842 / F	
18/01/2018	