


© Crown copyright and database rights 2018 Ordnance Survey 100019606
 You are not permitted to copy, sub-licence, distribute or sell any of this data to third parties in any form

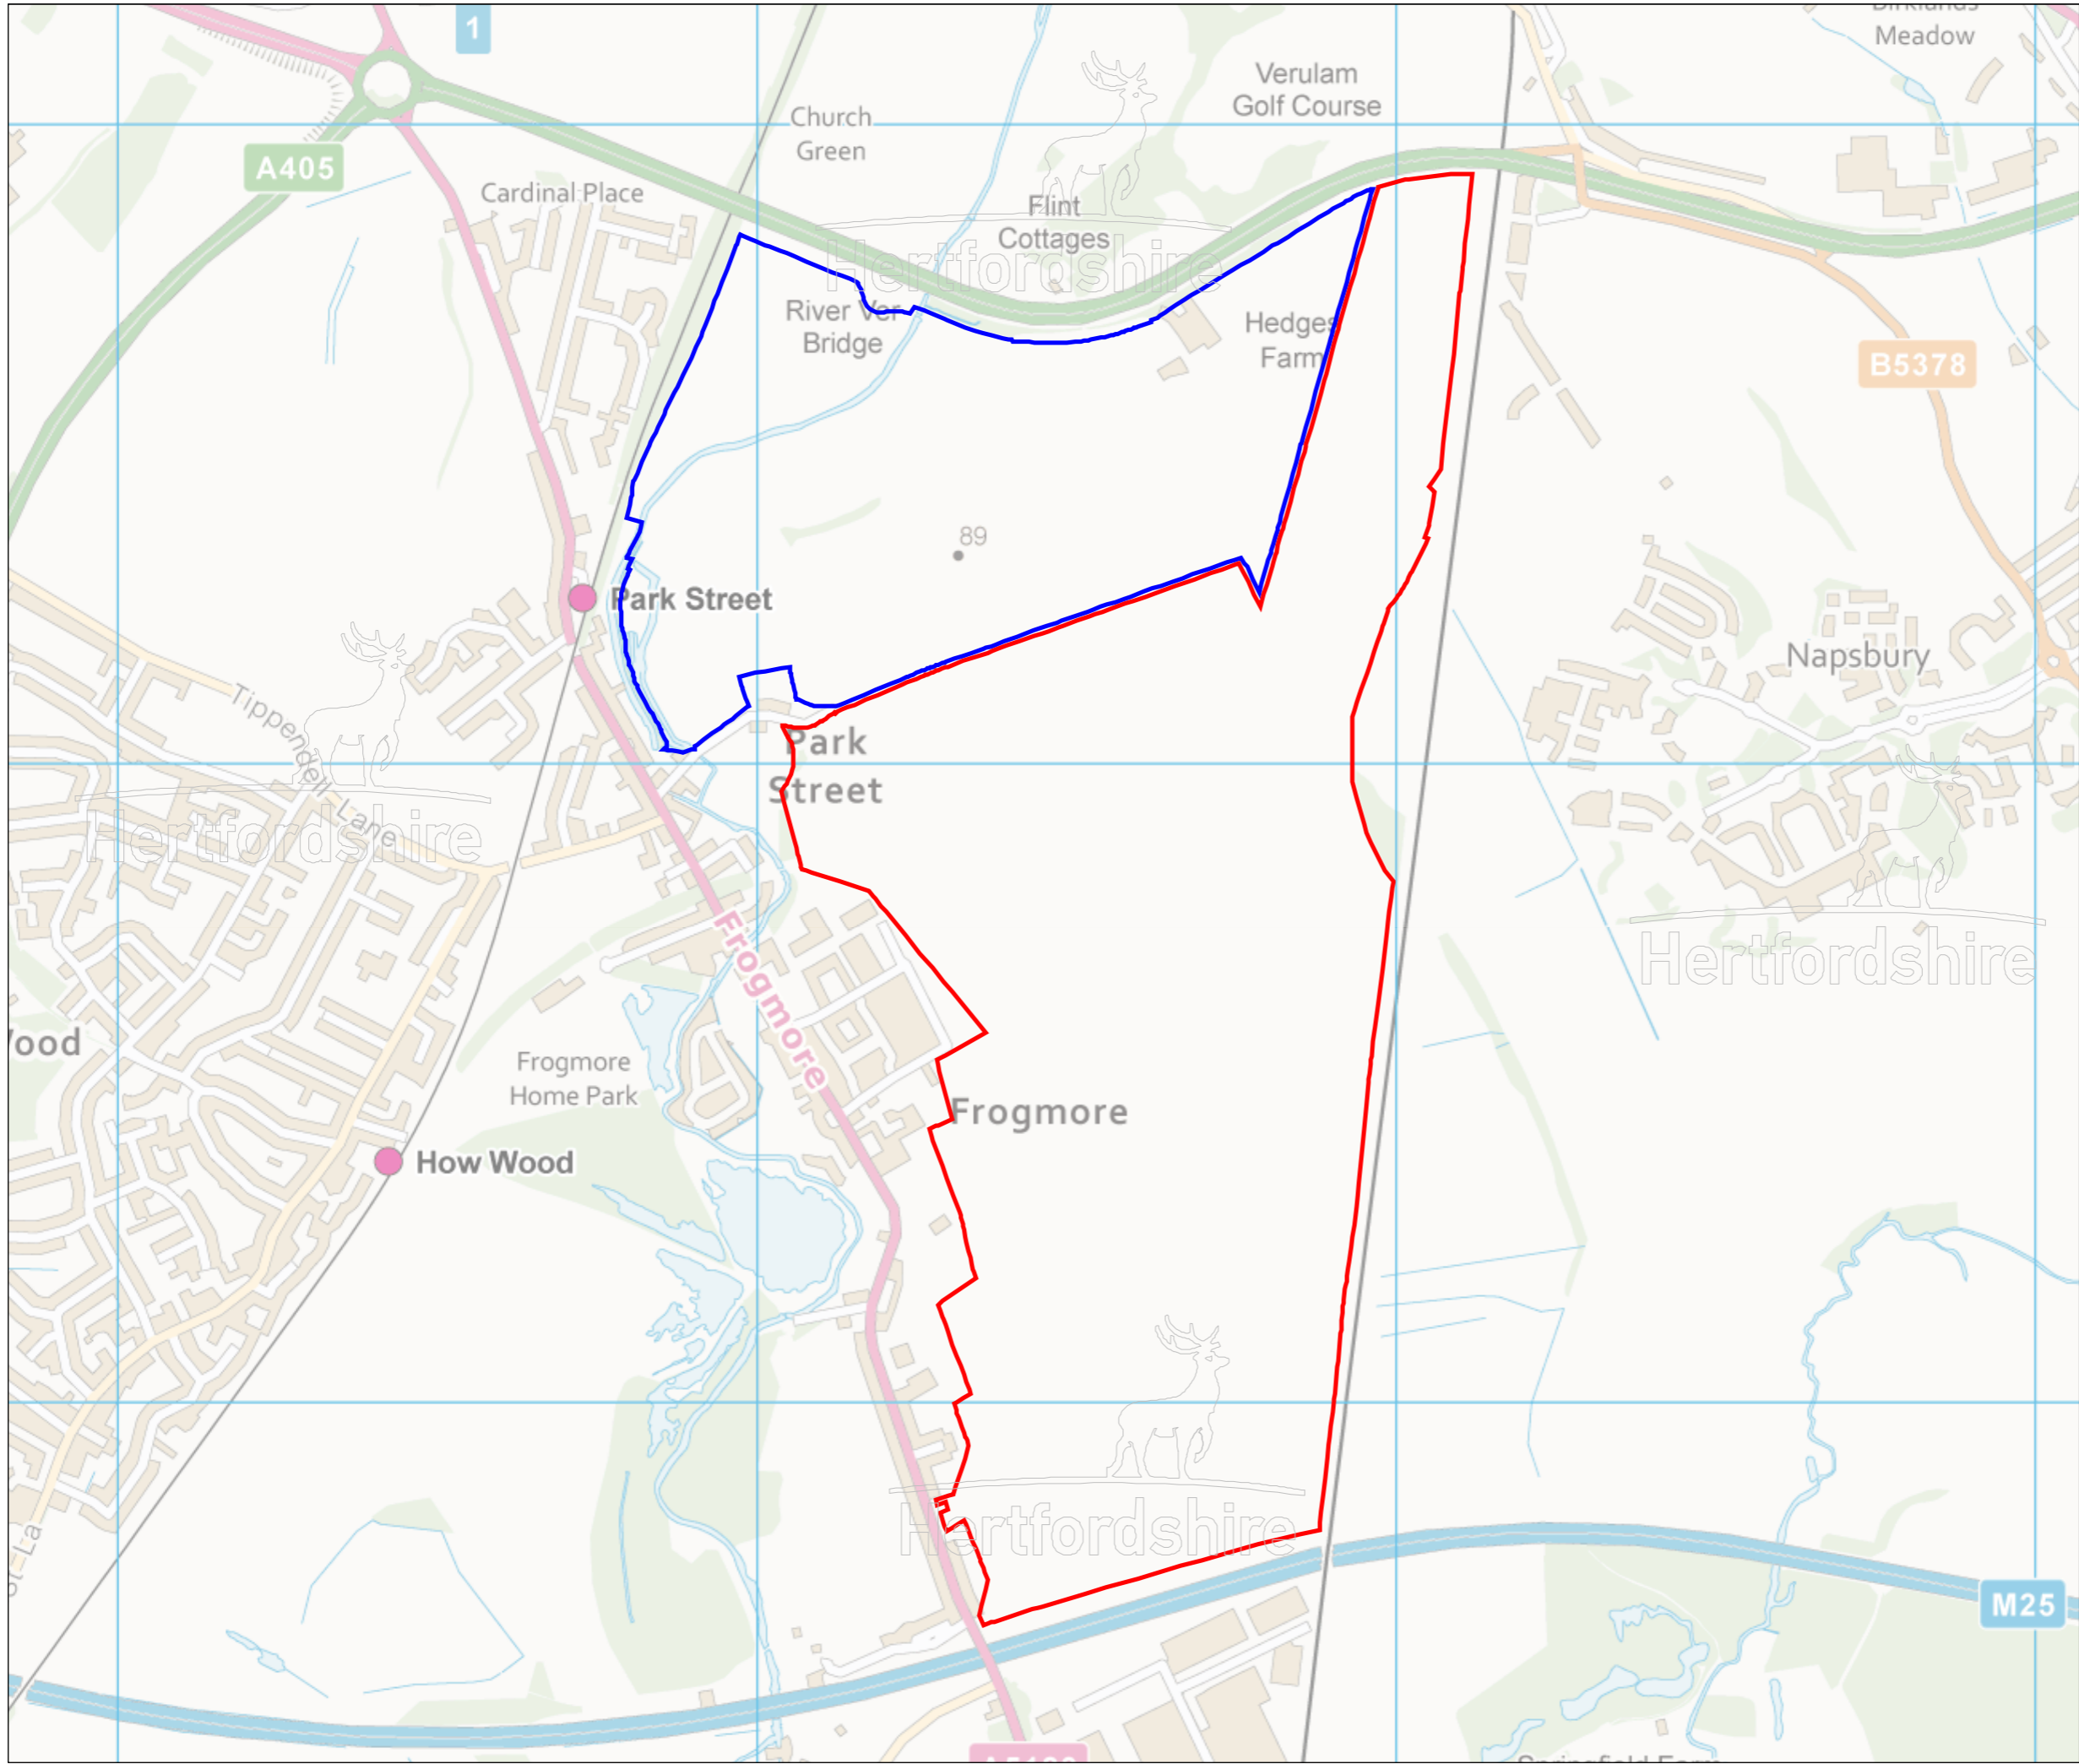

- Hertfordshire CC
- Gorehambury Estate



Resources
 Hertfordshire County Council
 County Hall
 Hertford SG13 8DQ

PROJECT
 Former Radlett Airfield

DRAWING TITLE
 Location Plan

DRAWN	J. Nunn
CHECKED	
DATE	26/01/2018
SCALE	1:10000 @ A3
PLAN NO.	HP 2959
	REVISION