


APPENDIX 1: TRAFFIC SIGNALS DETAILED DESIGN

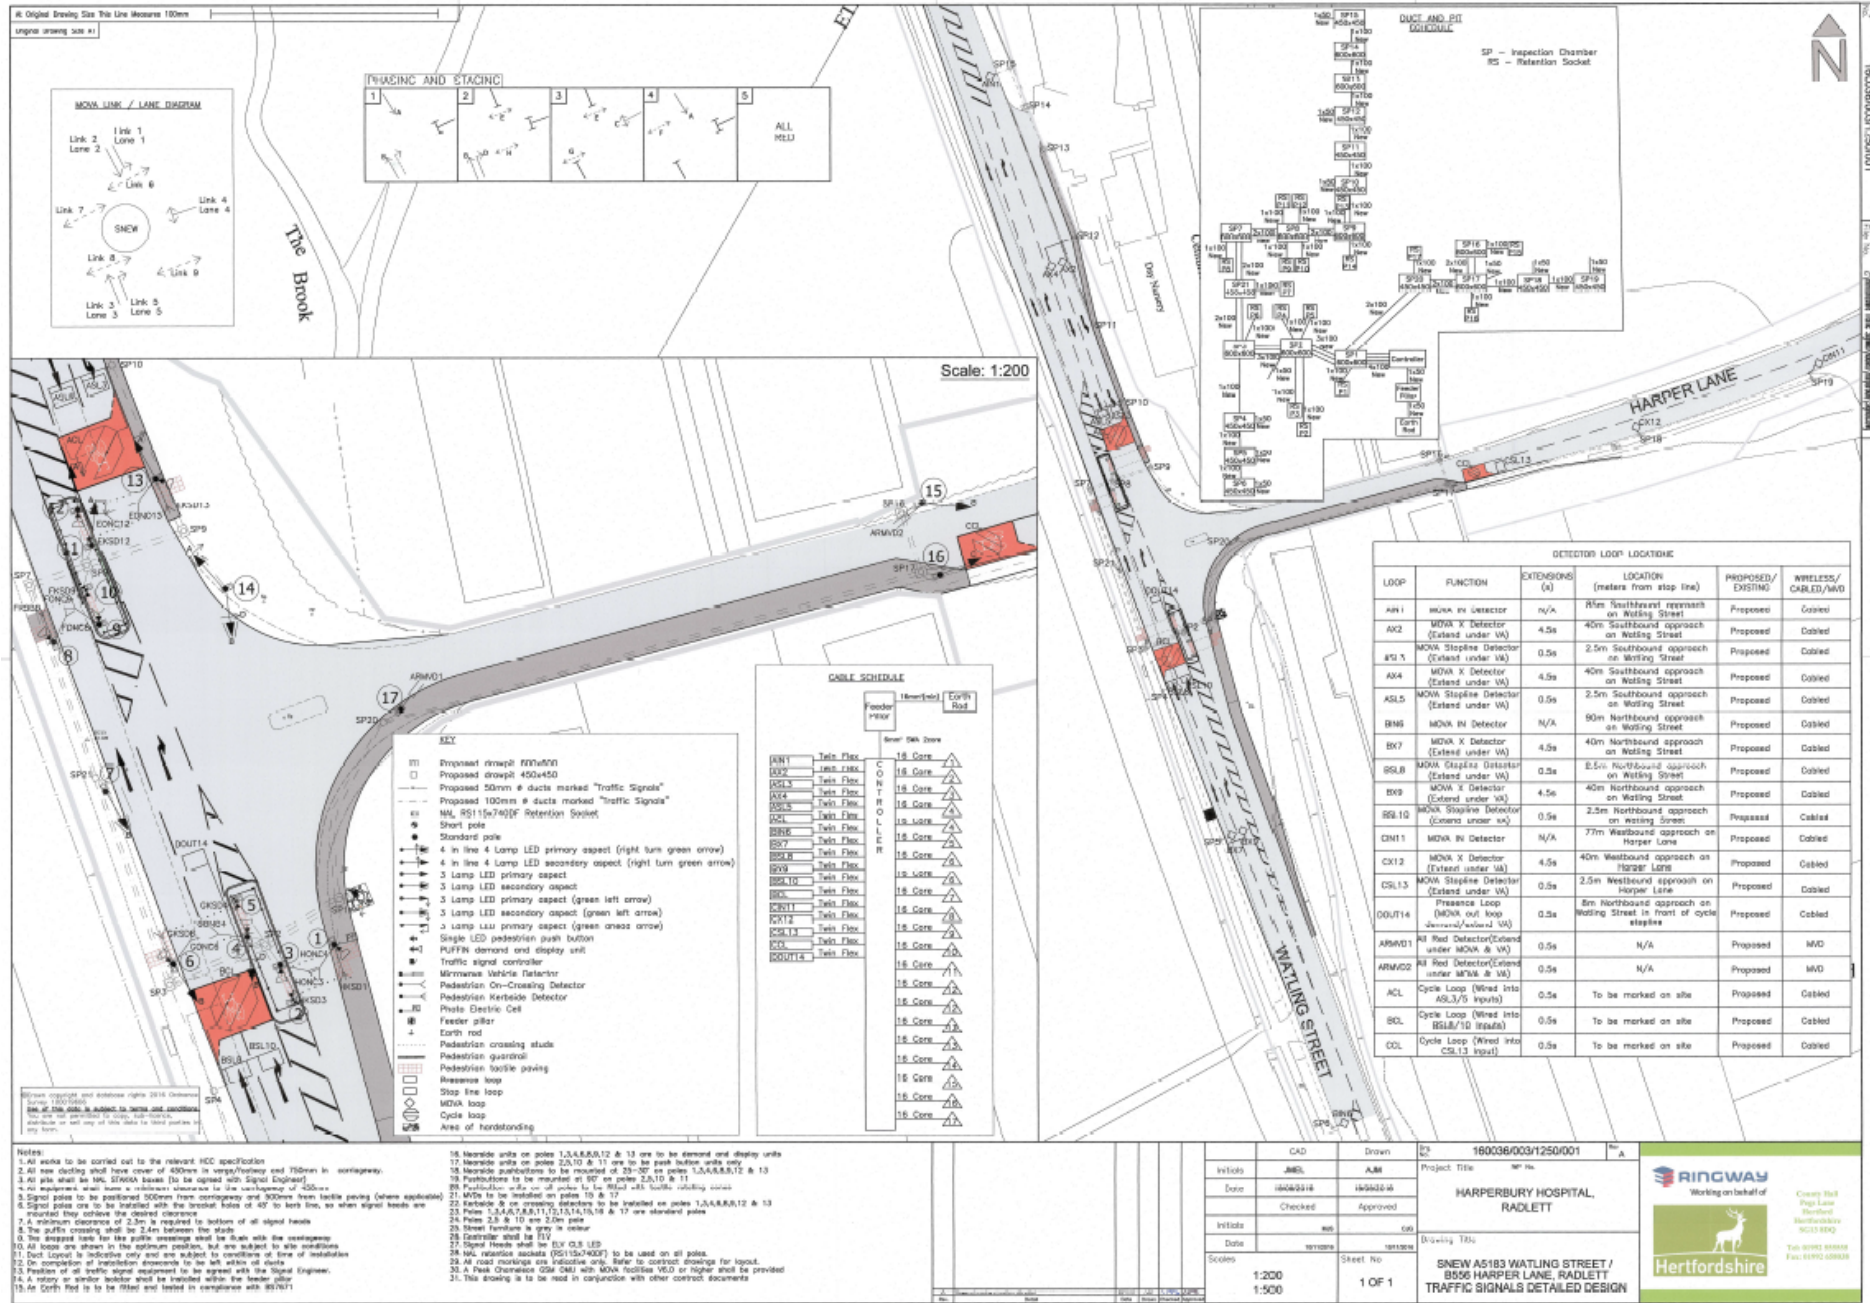

160036/003/1250001

160036/003/1250001

CAD	Drawn	160036/003/1250001	Project Title	Working on behalf of
Initials	JML	ALM	HARPERBURY HOSPITAL, RADLETT	
Date	16/06/2016	16/06/2016	Project No.	 County Hall Pop Lane Stevenage Hertfordshire SG1 1HQ Tel: 01438 800000 Fax: 01438 800000
Initials	ms	cs	Checked	Approved
Date			Drawn Title	
Scales	1:200	1:500	Sheet No.	BNEW AS183 WATLING STREET / BR1 HARPER LANE, RADLETT TRAFFIC SIGNALS DETAILED DESIGN
			1 OF 1	