

Proposed Woodland Planting

Species	Common Name	Specification	%	Qty
<i>Quercus robur</i>	English Oak	Tr 40-60cm 1+1 BR	25	3410
<i>Acer campestre</i>	Field Maple	Tr 40-60cm 1+1 BR	15	2045
<i>Tilia cordata</i>	Small-leaved Lime	Tr 40-60cm 1+1 BR	20	2725
<i>Salix caprea</i>	Goat Willow	60-80cm 0/1 BR	15	2045
<i>Corylus avellana</i>	Hazel	40-60cm 1+1 BR	15	2045
<i>Prunus avium</i>	Wild Cherry	Tr 40-60cm 1+1 BR	10	1365

To be notch planted in a random mix at 2m centres. Goat willow and hazel to be planted towards the outside edge of the plots. All plants to be protected with suitable spiral guards, supported by bamboo canes.


Area Returned to Agriculture

To be treated in accordance with the landowners requirements for future agricultural use. Details to be forwarded to Hertfordshire County Council upon request.

Proposed Hedgerow Planting

Species	Common Name	Specification	%	Qty
<i>Crataegus monogyna</i>	Common Hawthorn	Tr 40-60cm 1+1 BR	35	1410
<i>Prunus spinosa</i>	Blackthorn	Tr 40-60cm 1+1 BR	25	1005
<i>Corylus avellana</i>	Hazel	Tr 40-60cm 1+1 BR	10	405
<i>Acer campestre</i>	Field Maple	Tr 40-60cm 1+1 BR	10	405
<i>Rosa canina</i>	Dog Rose	60-80cm 1+1 BR	10	405
<i>Viburnum opulus</i>	Guelder Rose	40-60cm 1+1 BR	10	405

To be planted in single species groups of 5-6 plants, in double staggered rows approx. 45cm apart, with 5 plants per linear metre. All plants to be protected with spiral guards, supported by bamboo canes.

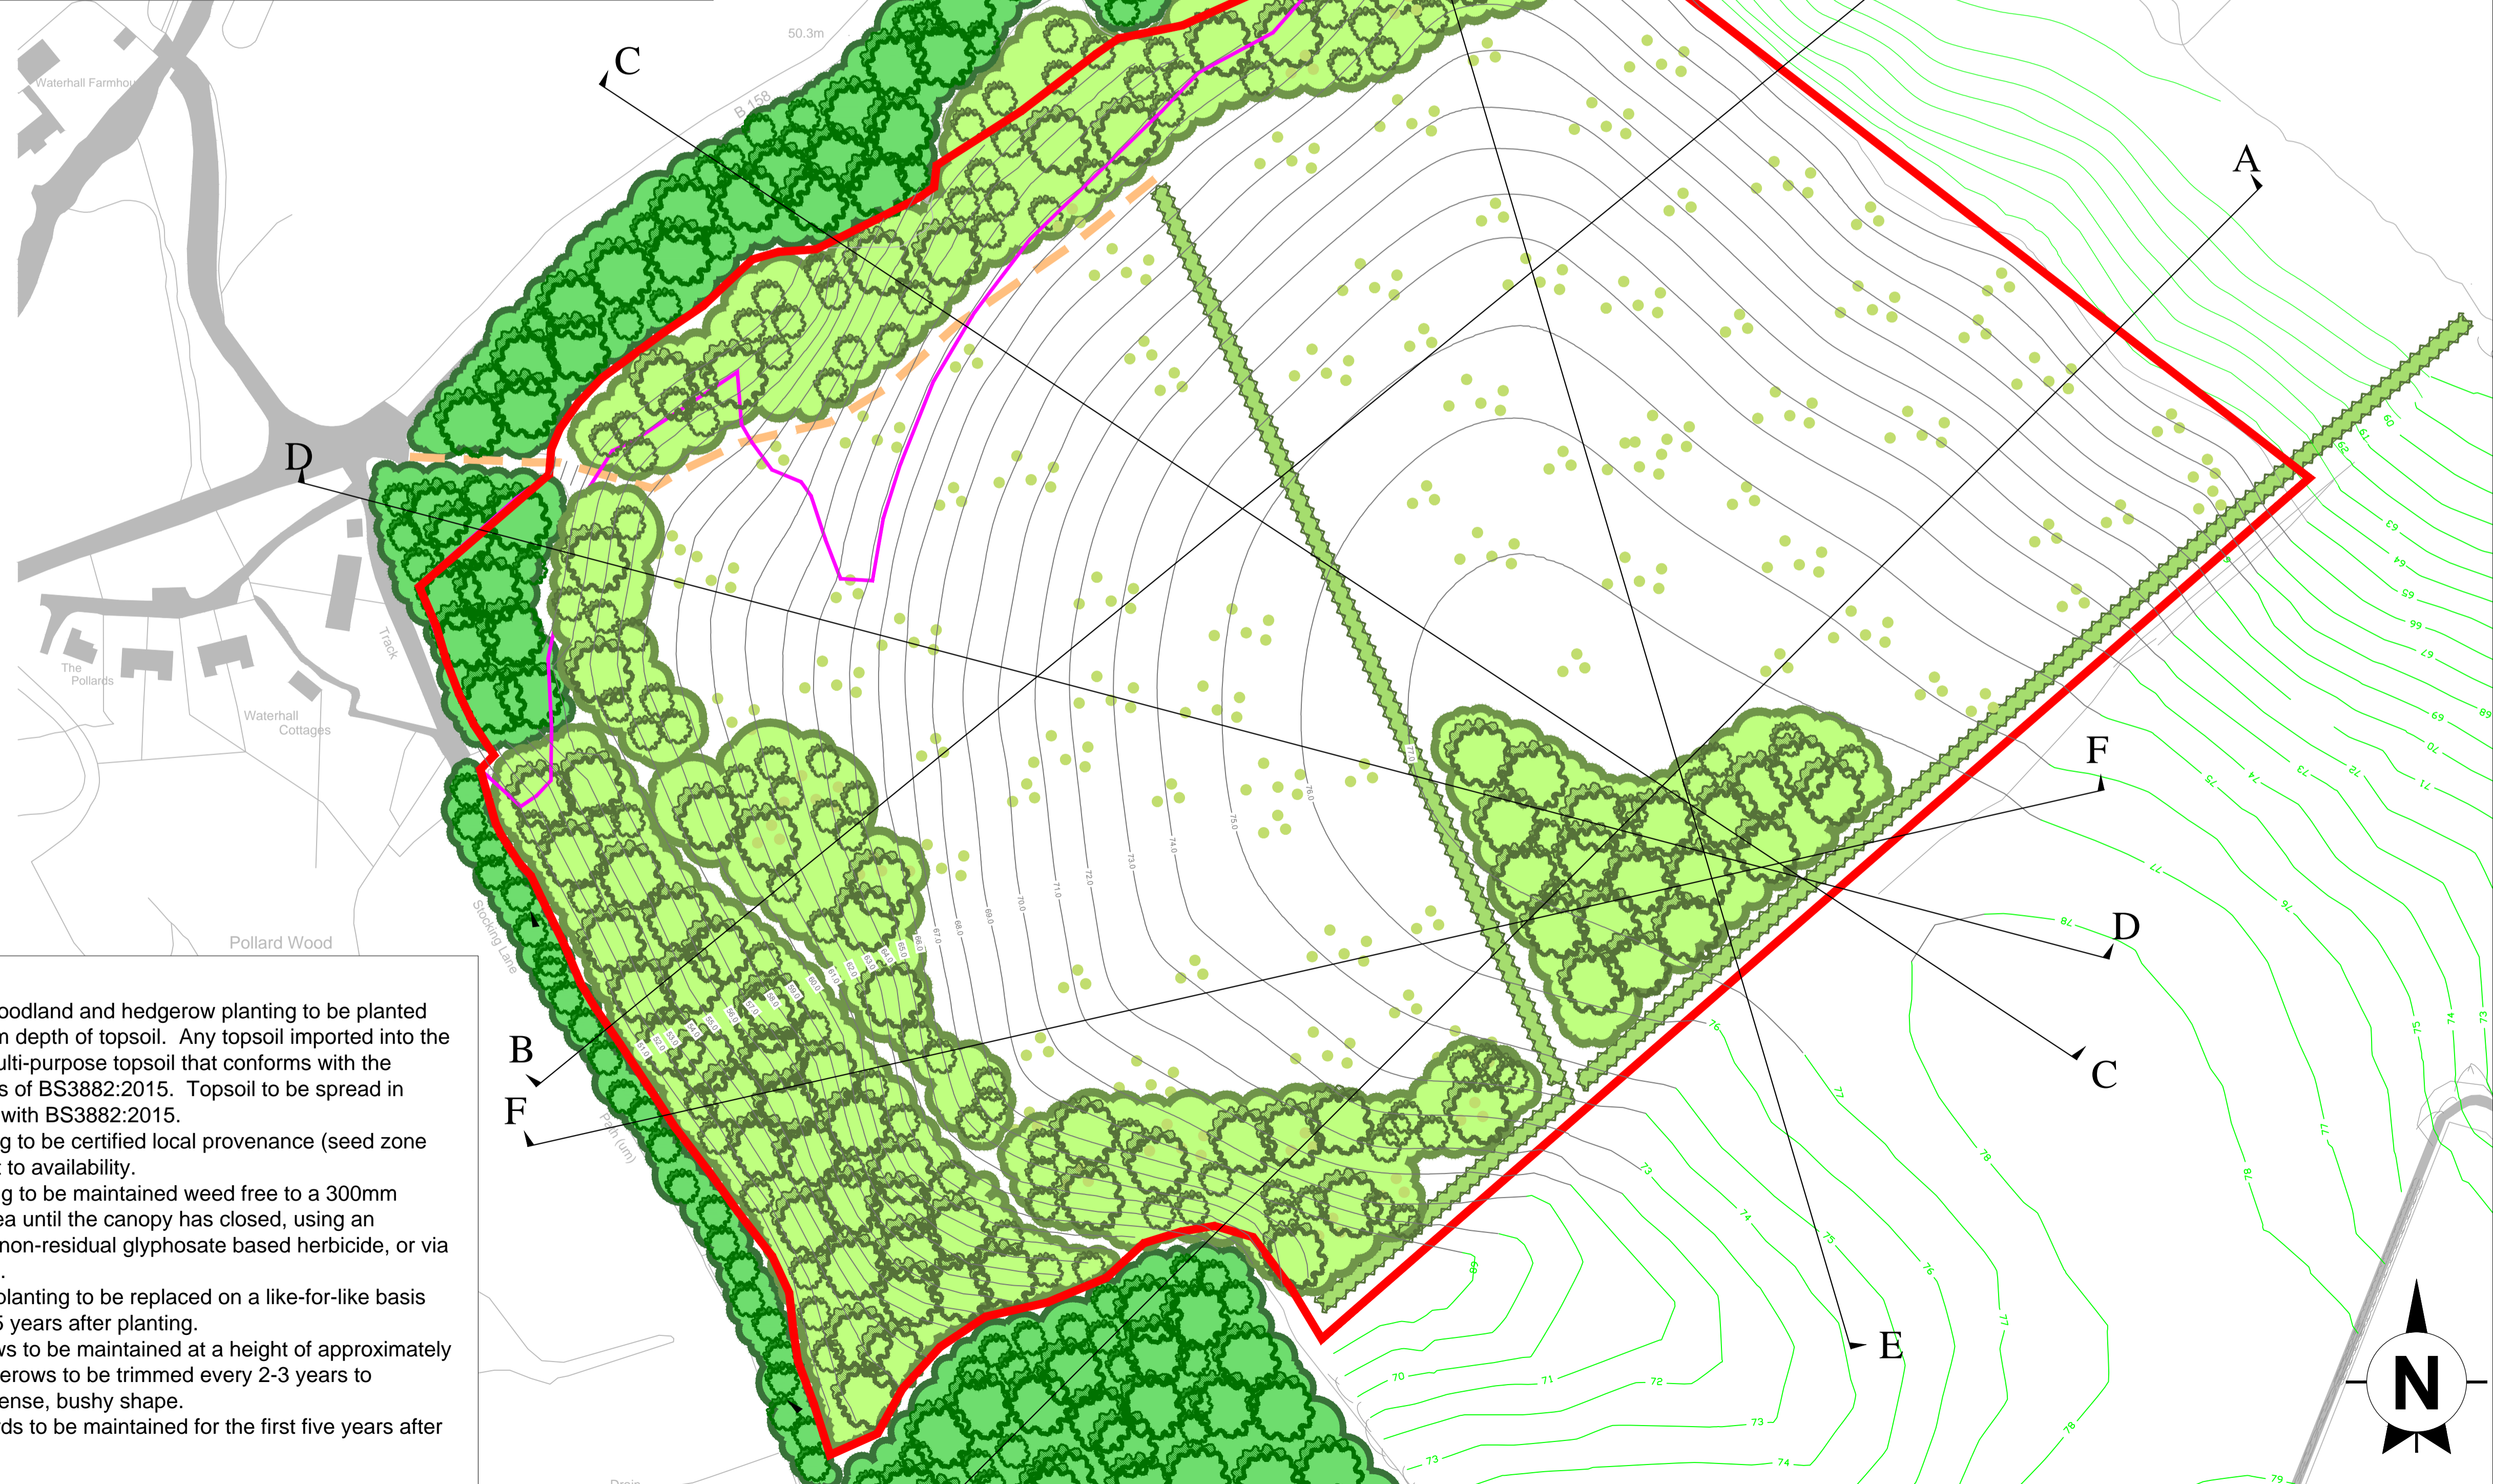

This drawing is the copyright of AXIS P.E.D Limited and may not be loaned, copied or reproduced in any way - or used for any offer, quote, tender or construction purposes without written consent of the company to do so

Follow any figured dimensions - do not scale. IF IN DOUBT ASK.

Revision History	Date
J Amended following HCC comments and consideration of design options	26.02.16
K Planting spec amended	29.02.16

Key:

Plan

- Application Boundary
- Existing 1m Contours
- Proposed 1m Contours
- Existing Woodland
- Proposed Woodland
- Proposed Hedgerow
- Area Returned to Agriculture
- Proposed Agricultural Access
- Area where the Proposed Contours are the same as Consented

- NOTES:**
- All new woodland and hedgerow planting to be planted on a 500mm depth of topsoil. Any topsoil imported into the site to be multi-purpose topsoil that conforms with the requirements of BS3882:2015. Topsoil to be spread in accordance with BS3882:2015.
 - All planting to be certified local provenance (seed zone 405) subject to availability.
 - All planting to be maintained weed free to a 300mm diameter area until the canopy has closed, using an appropriate non-residual glyphosate based herbicide, or via hand-pulling.
 - All failed planting to be replaced on a like-for-like basis for the first 5 years after planting.
 - Hedgerows to be maintained at a height of approximately 1.8m. Hedgerows to be trimmed every 2-3 years to promote a dense, bushy shape.
 - Tree guards to be maintained for the first five years after planting.

<small>Cheshire Office: West House Farm Breton Cheshire CH4 6DH</small>		<small>South Manchester Office: Cannula House 76 Water Lane Wilmslow SK9 5BB</small>		
<small>0844 8700 007 · www.axisped.co.uk</small>				
client: Terra Consult				
project: Bunkers Hill Quarry				
drawing title: Landscape Proposals				
date: February 2015	drawn by:	checked:		
drawing number: 1743-01-01	AM	PR		
scale(s): Plan 1:1250@A1	rev:	K		
planning · environment · design				