


Appendix V
3/13/0886/OP
Section 278 Works Overview Plan - Rye Street
Drawing ref E3321/750/L

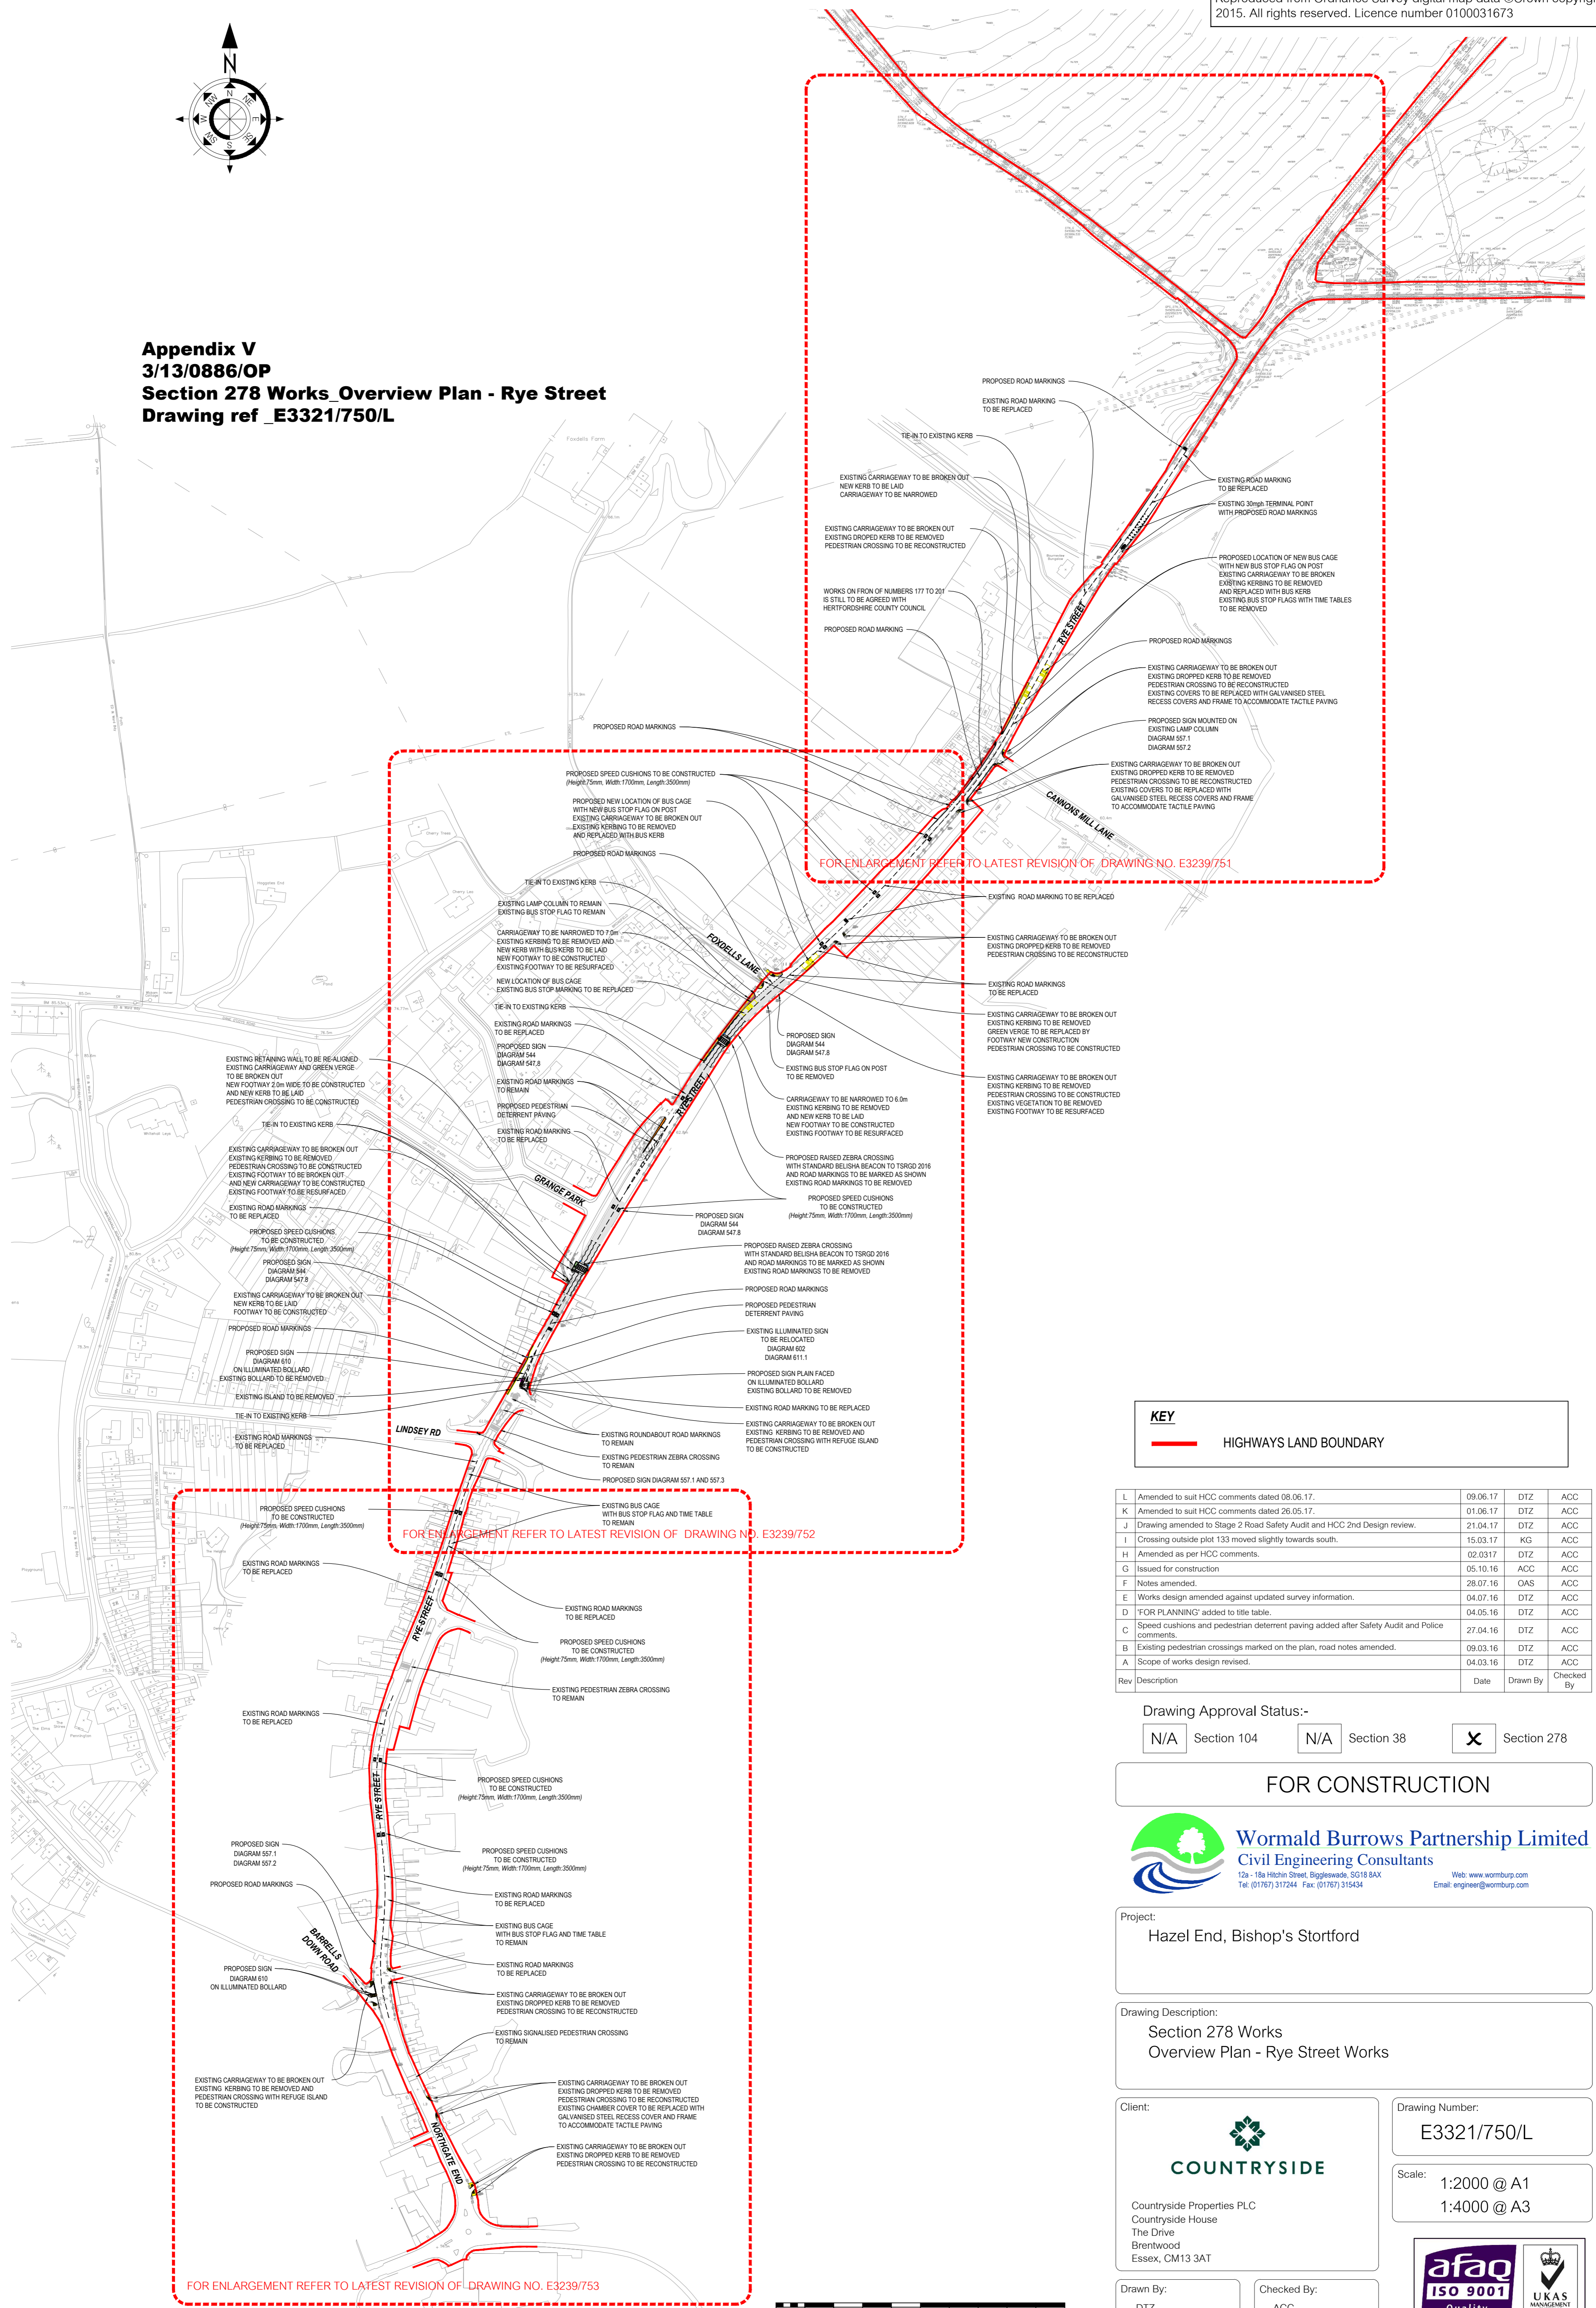

FOR ENLARGEMENT REFER TO LATEST REVISION OF DRAWING NO. E3239/751

FOR ENLARGEMENT REFER TO LATEST REVISION OF DRAWING NO. E3239/752

FOR ENLARGEMENT REFER TO LATEST REVISION OF DRAWING NO. E3239/753

KEY	
	HIGHWAYS LAND BOUNDARY

Rev	Description	Date	Drawn By	Checked By
L	Amended to suit HCC comments dated 08.06.17.	09.06.17	DTZ	ACC
K	Amended to suit HCC comments dated 26.05.17.	01.06.17	DTZ	ACC
J	Drawing amended to Stage 2 Road Safety Audit and HCC 2nd Design review.	21.04.17	DTZ	ACC
I	Crossing outside plot 133 moved slightly towards south.	15.03.17	KG	ACC
H	Amended as per HCC comments.	02.03.17	DTZ	ACC
G	Issued for construction	05.10.16	ACC	ACC
F	Notes amended.	28.07.16	OAS	ACC
E	Works design amended against updated survey information.	04.07.16	DTZ	ACC
D	'FOR PLANNING' added to title table.	04.05.16	DTZ	ACC
C	Speed cushions and pedestrian deterrent paving added after Safety Audit and Police comments.	27.04.16	DTZ	ACC
B	Existing pedestrian crossings marked on the plan, road notes amended.	09.03.16	DTZ	ACC
A	Scope of works design revised.	04.03.16	DTZ	ACC

Drawing Approval Status:-
 Section 104 Section 38 Section 278

FOR CONSTRUCTION

Wormald Burrows Partnership Limited
Civil Engineering Consultants
 12a - 18a Hitchin Street, Biggleswade, SG18 8AX
 Tel: (01763) 317244 Fax: (01763) 315434
 Web: www.wormburp.com
 Email: engineer@wormburp.com

Project:
 Hazel End, Bishop's Stortford

Drawing Description:
 Section 278 Works
 Overview Plan - Rye Street Works

Client:

 Countryside Properties PLC
 Countryside House
 The Drive
 Brentwood
 Essex, CM13 3AT

Drawing Number:
 E3321/750/L

Scale:
 1:2000 @ A1
 1:4000 @ A3

Drawn By:
 DTZ
 Date:
 14.12.15

Checked By:
 ACC
 Date:
 29.01.16

Certified by Afnor UK

